

SCDHEC OFFICE OF OCEAN AND COASTAL RESOURCE MANAGEMENT
PERMIT APPLICATION PUBLIC NOTICE

August 8, 2008

Permit Number: OCRM-08-191-M
Permit ID: 64170

The SCDHEC Office of Ocean and Coastal Resource Management has received an application for a permit for the alteration of a critical area. This application was submitted pursuant to the Coastal Zone Management Act (Act 123) of the 1977 South Carolina General Assembly. The application, in brief, is described as follows:

APPLICANT: Elliott Donnelley
C/O Tidewater Environmental Services, Inc.
P.O. Box 865
Johns Island, SC 29457-0865

LOCATION: On and adjacent to Mosquito Creek between Musselboro & Fenwick Islands at Baldwin Lane, Green Pond, Colleton County, South Carolina. TMS#: 340-00-00-001

WORK: The work as proposed and shown on the attached plans consists of replacing an existing timber bridge. Specifically, the existing bridge will be replaced with a 330' long by 15' wide concrete bridge with 18 x 18' capped concrete piles, supporting reinforced, prefabricated sections of decking, topped with a layered surface with a density of no less than 4". A 6" by 6" concrete curb will be attached to both edges of the proposed structure. To prevent erosion, approximately 60 cubic yards of riprap will be placed at the abutting ends of the bridge. The placement site is adjacent to the existing non-functional timber bridge which will necessitate filling approximately 0.03 acre of intertidal salt marsh, to create a new approach causeway. Mitigation is not proposed, however, all remnants of the existing nonfunctional bridge along with 0.03 acres of fill material will be removed from the tidelands critical area and graded to its' existing contours concurrently with construction of the new bridge. The purpose of the activity is for access to adjoining adjacent upland properties.

This public notice is being distributed to all known interested persons and agencies to assist in developing facts on which a decision by OCRM can be based. Comments concerning the proposed work should be submitted in writing, setting forth sufficient detail to furnish a clear understanding of the reasons for support or opposition.

The decision to issue or deny a permit will be based on the individual merits of the application, the policies specified in the South Carolina Coastal Zone Management Act, and the considerations outlined in the State of South Carolina Coastal Zone Management Program. Interested parties who wish to be notified of final permit action must notify OCRM in writing of this request.


To assure review by OCRM, comments regarding this application must be received by OCRM on or before September 7, 2008. For further information please contact the project manager for this activity, Fred Mallett at 843-953-0236.

PLEASE REPLY TO:


SCDHEC OFFICE OF OCEAN AND COASTAL RESOURCE MANAGEMENT
1362 McMillan Avenue, Suite 400
Charleston, South Carolina 29405
Please refer to P/N# OCRM-08-191-M




Tess Rodgers, Wetland Section Coordinator

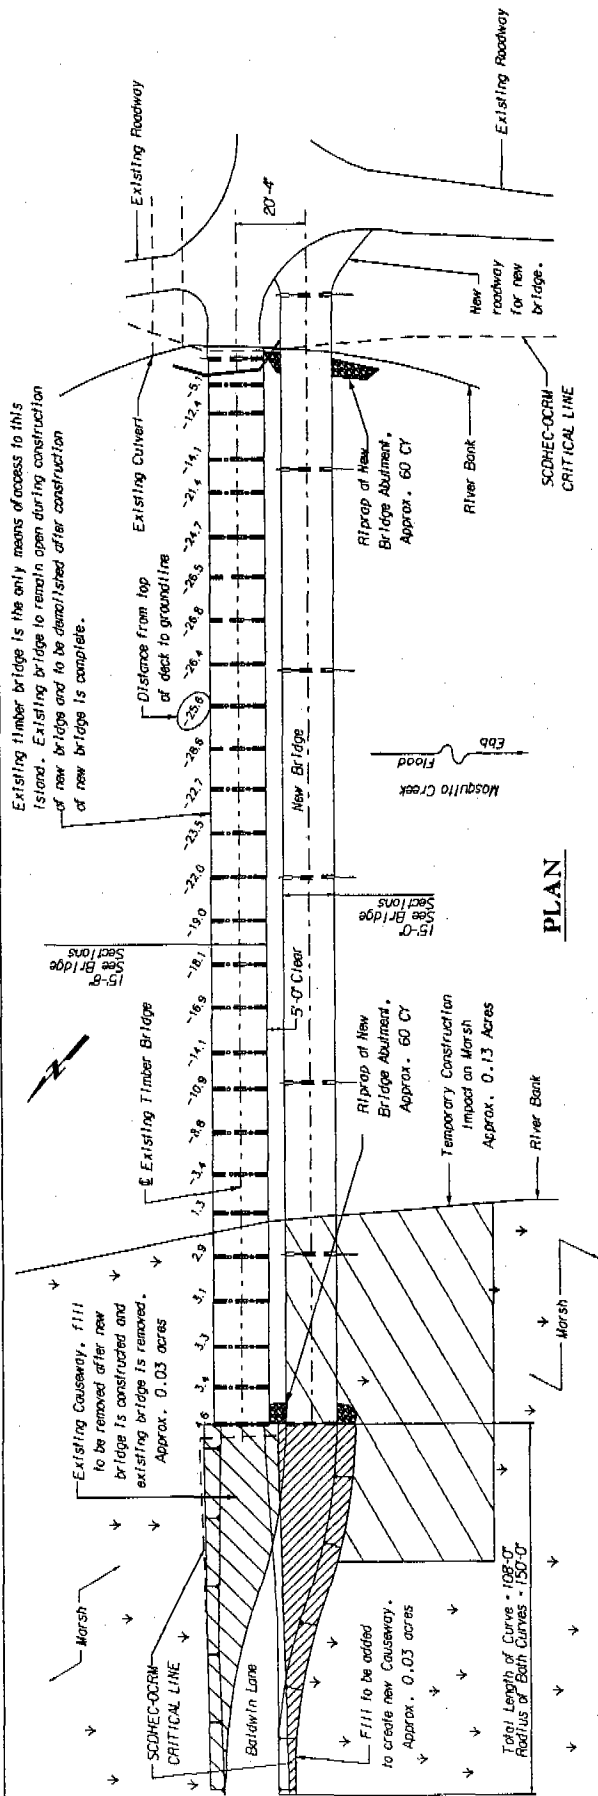

PLAN

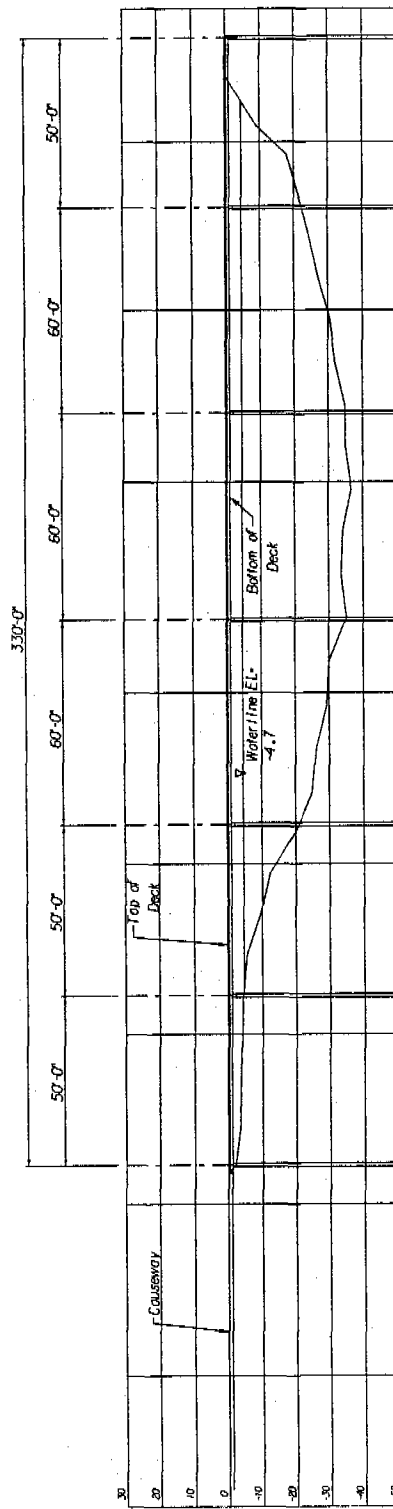

NEW BRIDGE PROFILE

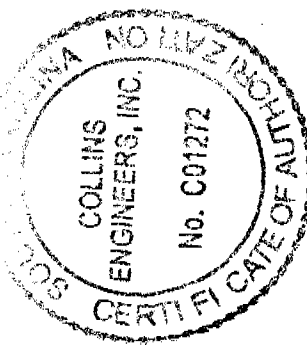


Ashepoo Plantation
Green Pond, SC


BRIDGE REPLACEMENT PLAN AND ELEVATION

DRAWN BY: SLC	COLLINS ENGINEERS	1180 SAM RITTENBERG BLVD CHARLESTON, SC 29407 (843) 763-1576	DATE: 06-30-08
CHECKED BY: JKO			SCALE: NO SCALE
CODE: 5592			SHEET NO.: 3


OCRM-08-191-M

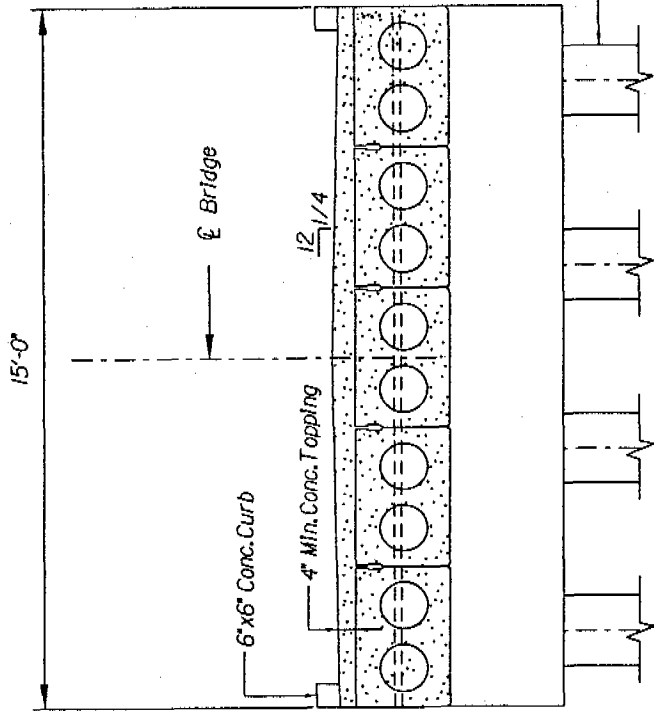

NEW BRIDGE
TYPICAL DECK SECTION AT CAP

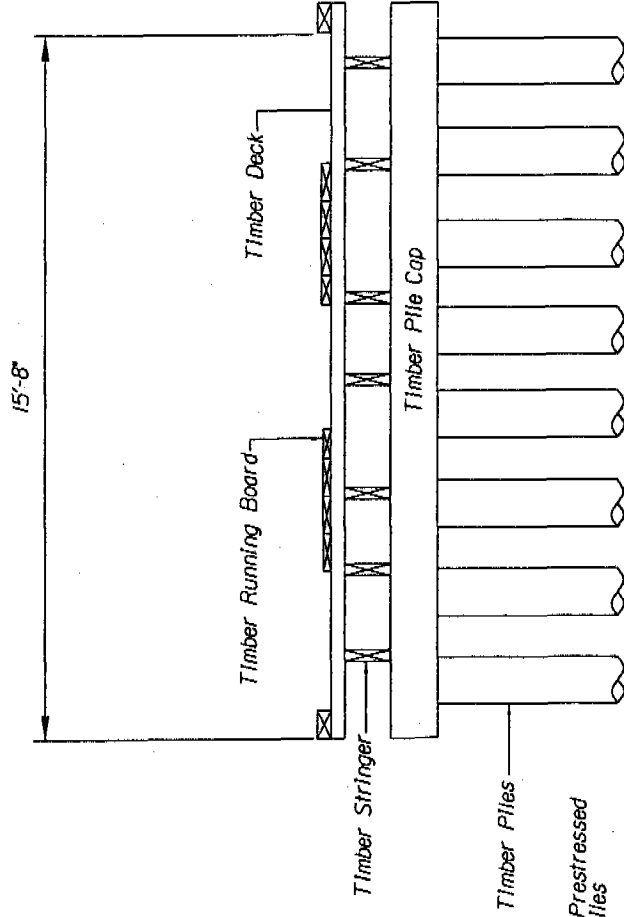

EXISTING BRIDGE
TYPICAL DECK SECTION AT CAP


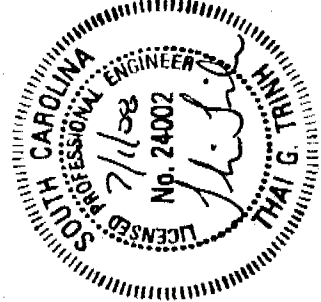


Ashepoo Plantation
Green Pond, SC

BRIDGE REPLACEMENT SECTION

DRAWN BY: SLG	COLLINS	1180 SAM RITTENBERG BLVD	DATE: 06-30-08
CHECKED BY: JKO	ENGINEERS	CHARLESTON, SC 29407	SCALE: NO SCALE
CODE: 5592		(843) 763-1576	SHEET NO.: 4

OCRM-08-191-N

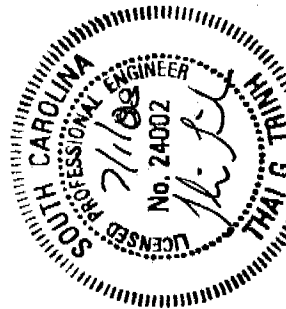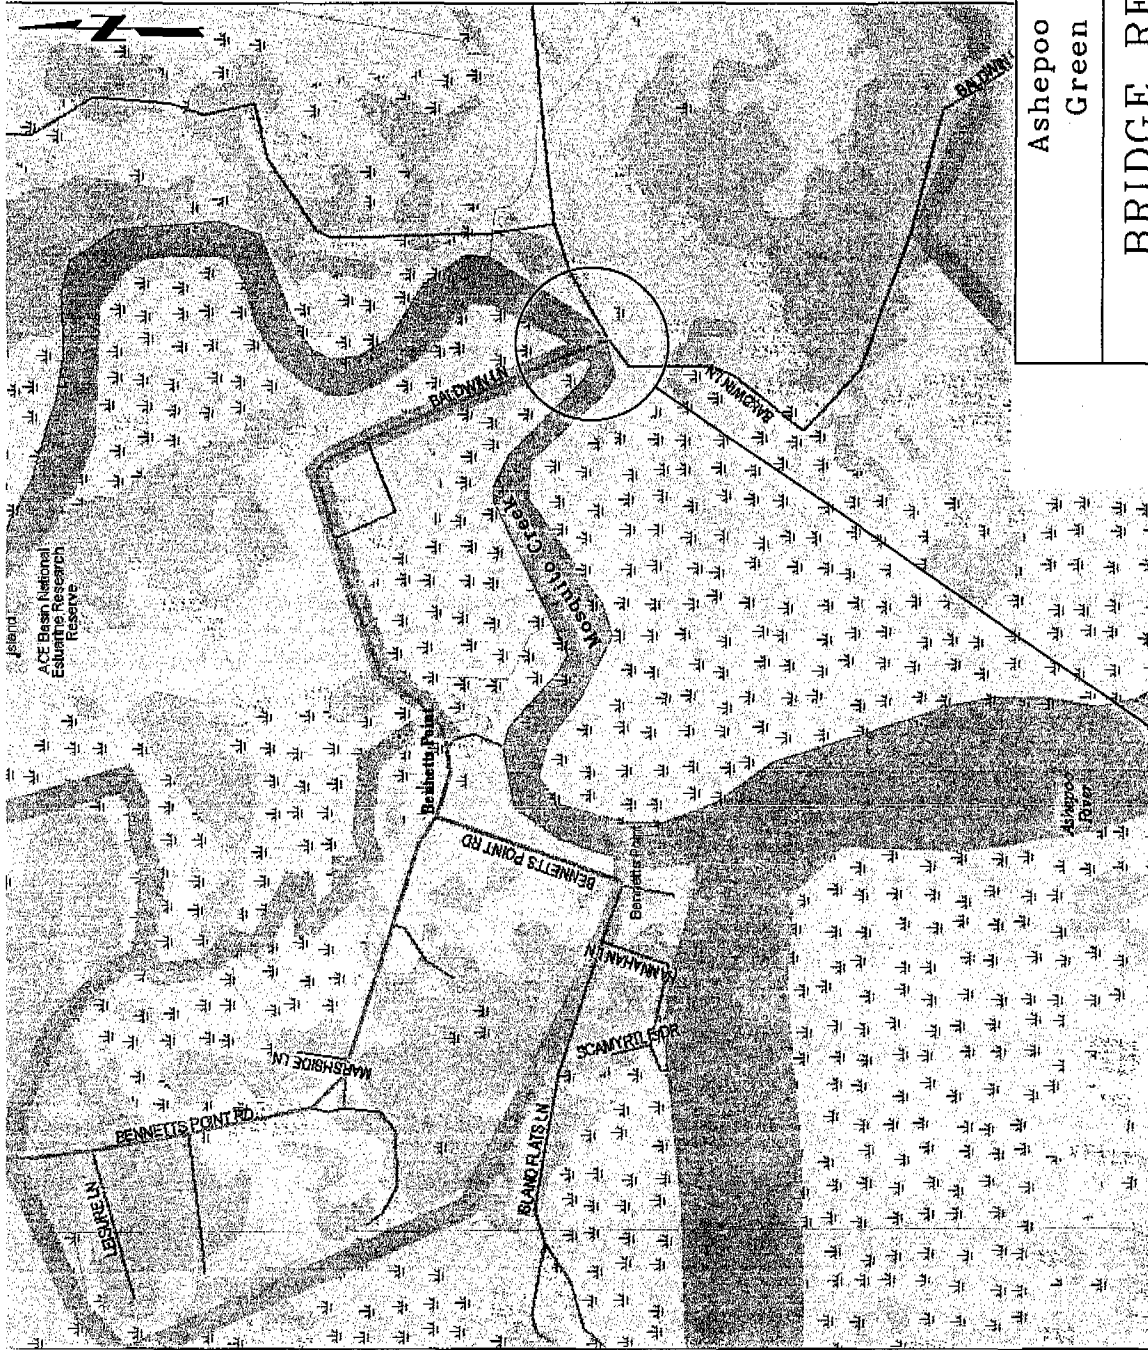

Ashepoo Plantation
Green Pond, SC

BRIDGE REPLACEMENT LOCATION MAP

PROJECT LOCATION

DRAWN BY: SLG	COLLINS ENGINEERS	1180 SAM RITTENBERG BLVD CHARLESTON, SC 29407 (843) 783-1576	DATE: 06-30-08
CHECKED BY: JKO			SCALE: NO SCALE
CODE: 5592			SHEET NO.: 1

QTRN-08-191-W